


Building Cross-Section Requirements

On separate sheets of paper, using the diagram below as a guideline, please draw a cross-section from North to South and from East to West through all proposed structures and/or excavation and fill areas. This means you should prepare two cross-sections for each proposed building and/or excavation and fill area. The idea is to illustrate the existing conditions on and abutting the parcel, and what will be happening topographically within 50' in all directions of your proposed development(s). Please show:

- All slopes (existing and finished) and label them with % of slope
- Distance from structures and/or excavation and fill areas to slopes
- Distance from structures and/or excavation and fill areas to property lines
- Height of building
- Maximum depth of all excavations
- Maximum depth of all fills

EXAMPLE

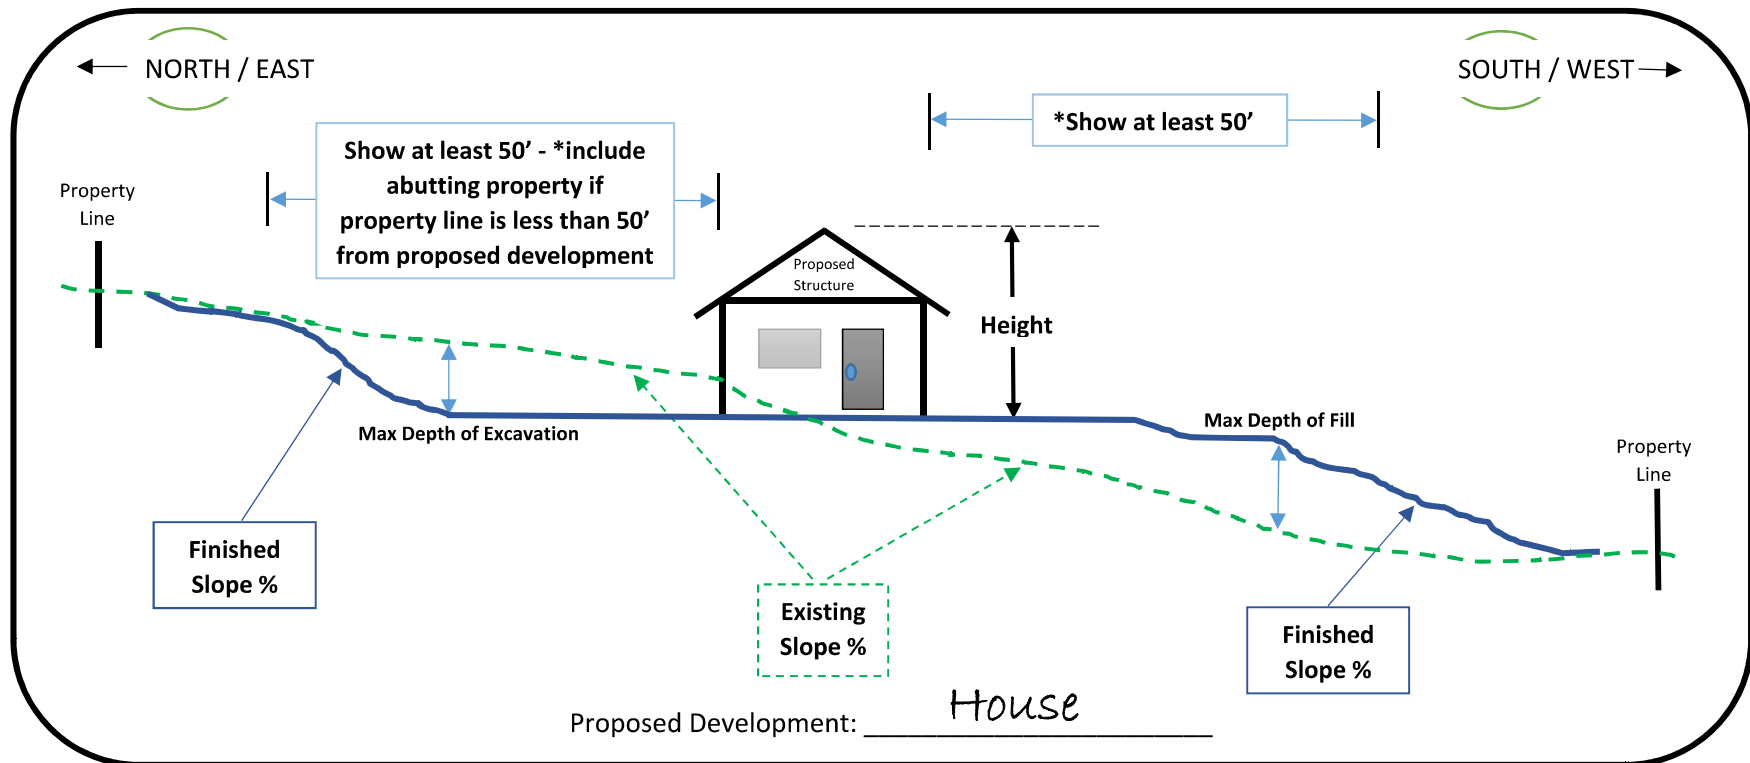

For your convenience, drawing panes are provided on the following page