



Cowlitz County

Department of Public Works
1600 – 13th Avenue South
Kelso, WA 98626
www.cowlitzwa.gov

News Release

June 18, 2025

Garlock Road Temporary Closure

Garlock Road will be closed to all traffic between Hazel Dell Road and Oller Road (Castle Rock) from 7:00 a.m., Monday, June 30, 2025, to 5:00 p.m., Tuesday, October 21, 2025. Local traffic only will be allowed between Hazel Dell Road and 401 Garlock Road. No pedestrian, bicycle, or motor vehicle traffic will be allowed between 401 Garlock Road and Oller Road.

A Contractor working for the County will be constructing the Garlock Road Delameter Creek Fish Passage Project, which will replace the existing concrete box culvert with a 55-foot span steel arch culvert. Heavy equipment will be in the roadway and blocking the road during this time. Alternate routes via Hazel Dell Road and Delameter Road are available. There will be a detour map posted on our website at www.co.cowlitz.wa.us/1522/Press-Releases.

For up-to-date information please call the Department of Public Works at (360) 577-3030, or visit our website at www.co.cowlitz.wa.us/publicworks, or the Cowlitz County Department of Public Works Facebook page.







Contact

Justin Hudek, Safety Supervisor,
Public Works
Phone: (360) 577-3030 x 6541
HudekJ@cowlitzwa.gov

~End~

NOTES:


1. ALL SIGNS SHALL MEET OR EXCEED MUTCD PART 6.
2. CONTRACTOR SHALL PLACE TYPE III BARRICADES AS NEEDED.
3. ALL SIGNS SHALL BE MOUNTED ON SEPARATE POSTS PER WASHINGTON STANDARD PLAN K-80.10-00.
4. NOTIFICATION TO RESIDENTS, SCHOOLS, AND EMERGENCY SERVICES TO BE PERFORMED BY COWLITZ COUNTY.
5. MODIFICATIONS TO THE TYPE, QUANTITY, OR LOCATION OF SIGNS MAY BE REQUIRED AS CONDITIONS MANDATE.
6. SIGN LOCATIONS ARE FOR GRAPHICAL PURPOSES ONLY. ACTUAL LOCATIONS SHALL BE FIELD ADJUSTED BY ENGINEER TO ACCOUNT FOR SIGHT DISTANCES, FIXED OBJECT OBSTRUCTIONS, UTILITIES, ETC. SUBSTANTIAL DEVIATION FROM THIS PLAN REQUIRES COUNTY APPROVAL.
7. ALL SIGNS SHALL MEET OR EXCEED MINIMUM RETROREFLECTIVITY LEVELS AS SPECIFIED IN THE MUTCD.
8. MAINTAIN ACCESS TO EXISTING RESIDENCES.

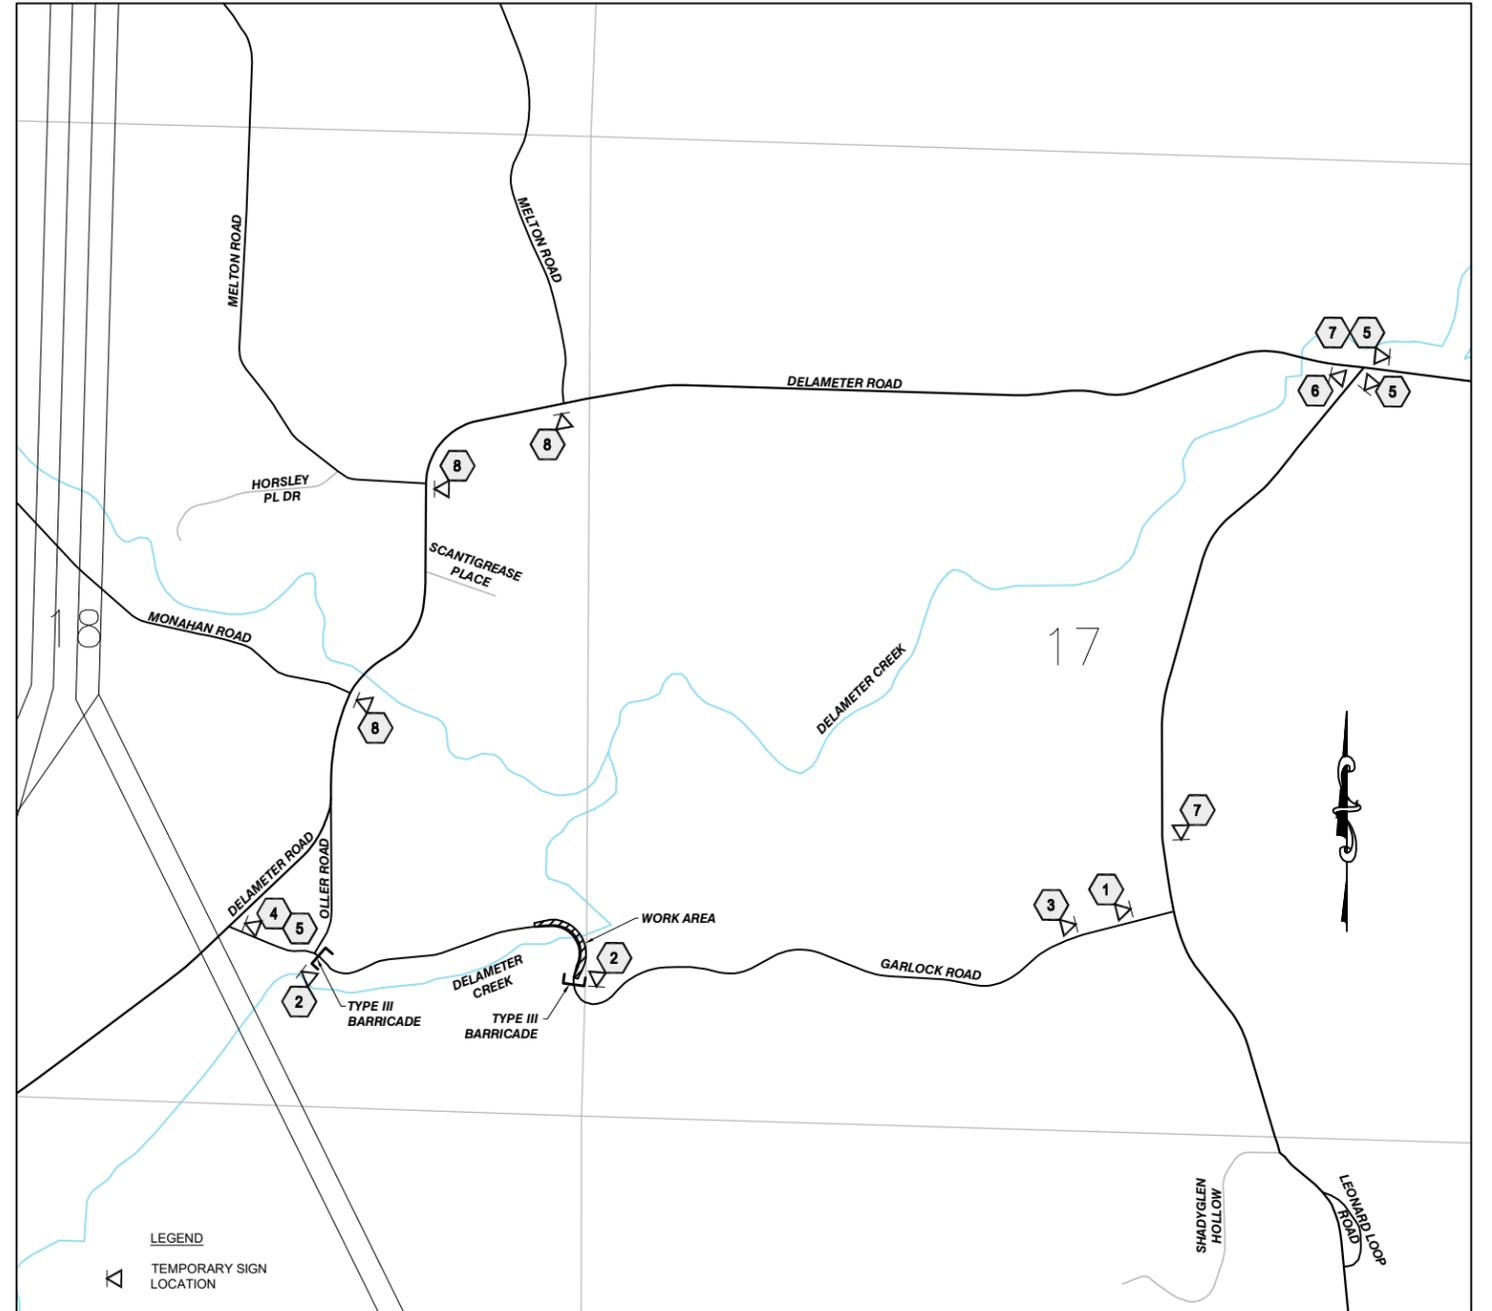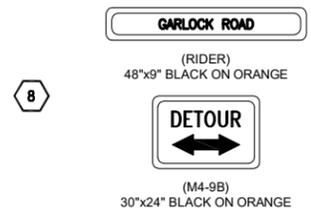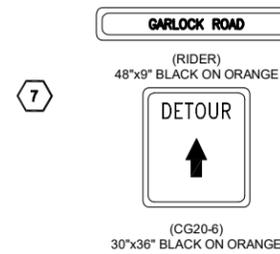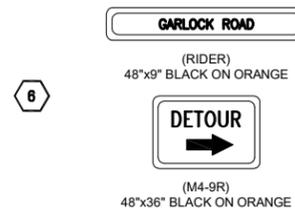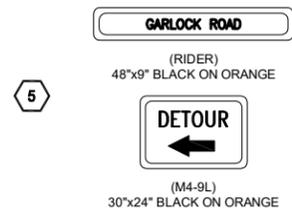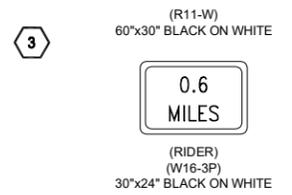

R.E.M. PROJECT MANAGER 5/29/2025 DATE
 D.J.B. DRAWN BY 5/29/2025 DATE
 S.E.E. CHECKED BY 5/29/2025 DATE

HORIZ. SCALE: 1" = 250'
 VERT. SCALE: -
 PROJECT ID: 1779
 ROAD NO. : 23200
 COMPUTER FILE: 1779 Detour Plan V2.dwg

DEPARTMENT OF PUBLIC WORKS
 1600-13th AVENUE SOUTH
 KELSO, WASHINGTON 98626

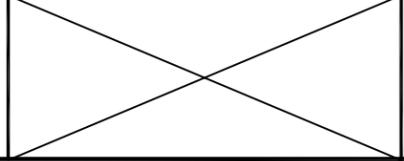

Sec. 17 & 18, T 9N, R 2W
 CRP Number 764

**GARLOCK ROAD - DELAMETER CREEK
 FISH PASSAGE PROJECT
 DETOUR PLAN**