


ALL WORK SHALL BE ACCOMPLISHED IN ACCORDANCE WITH THE LATEST EDITION OF THE WSDOT STANDARD SPECIFICATIONS FOR ROAD, BRIDGE, AND MUNICIPAL CONSTRUCTION

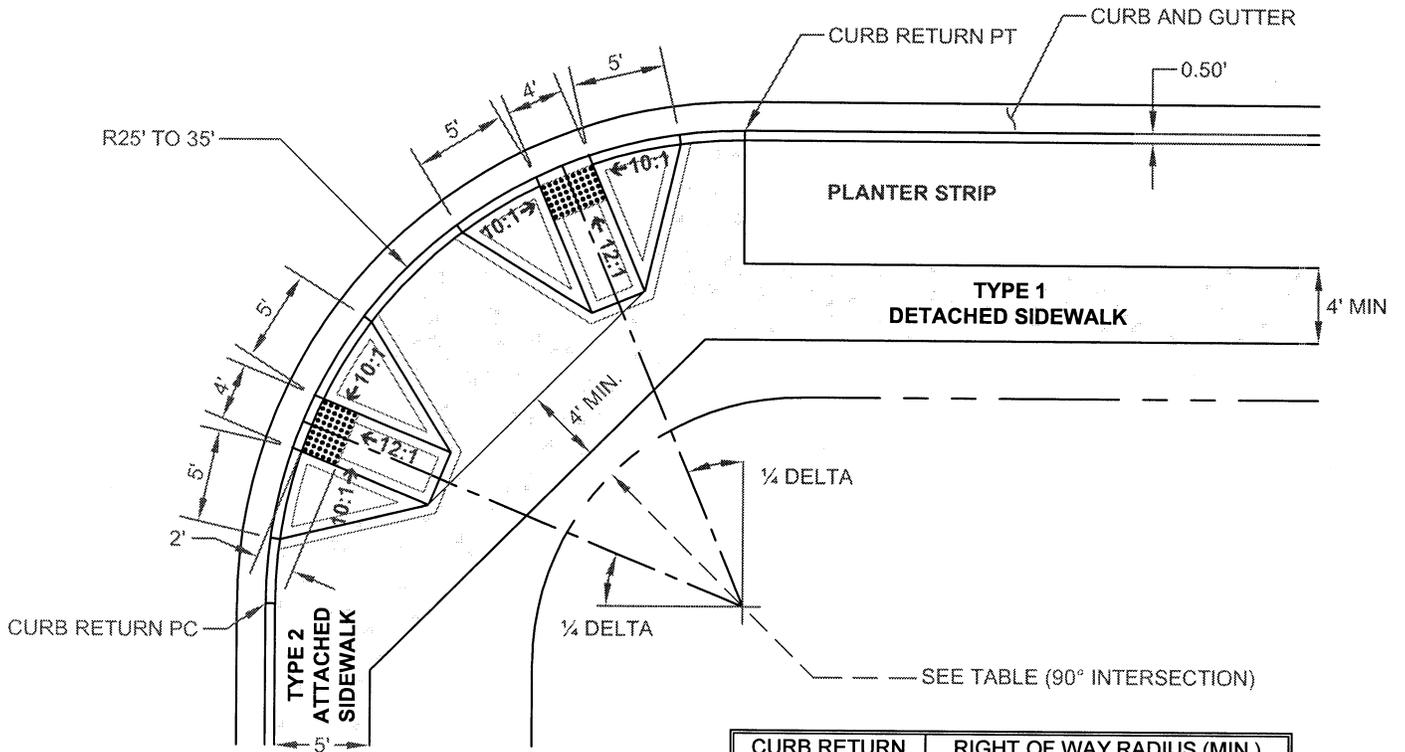

CURB RETURN RADIUS	RIGHT OF WAY RADIUS (MIN.) (32' ROAD / 36' ROAD / 40' ROAD)
25'	14' / 20' / 28'
30'	20' / 26' / 34'
35'	26' / 32' / 40'


### RAMP TEXTURE DETAIL

#### RAMP TEXTURE


SEE DETAIL THIS SHEET.



Detectable warning patterns may be created by any method that will achieve the truncated dome dimensions and spacing shown.

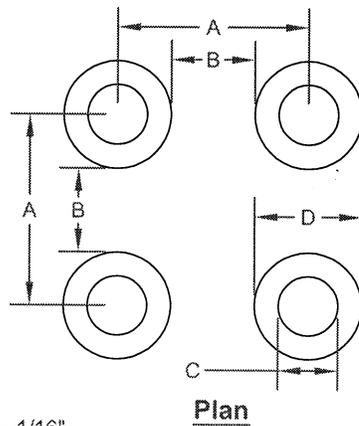

	MINIMUM	MAXIMUM
A	1 5/8"	2 3/8"
B	5/8"	1 1/2"
C	7/16"	3/4"
D	7/8"	1 7/16"

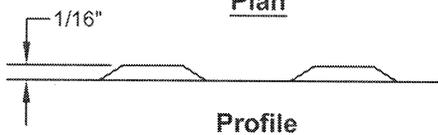

RGL  
DESIGNED BY  
JMC 3/6/07  
DRAWN BY  
KAC  
APPROVED BY  
3-21-07  
DATE

## CURB RAMP TYPES 1 AND 2

FOR CURB RETURN RADII < 40'R  
NOT TO SCALE



DEPARTMENT  
OF PUBLIC  
WORKS  
207 4th AV. NORTH  
KELSO, WASHINGTON  
98626

DRAWING:CC-1203

SHEET  
1  
OF  
1