



ALL WORK SHALL BE ACCOMPLISHED IN ACCORDANCE WITH THE LATEST EDITION OF THE WSDOT STANDARD SPECIFICATIONS FOR ROAD, BRIDGE, AND MUNICIPAL CONSTRUCTION

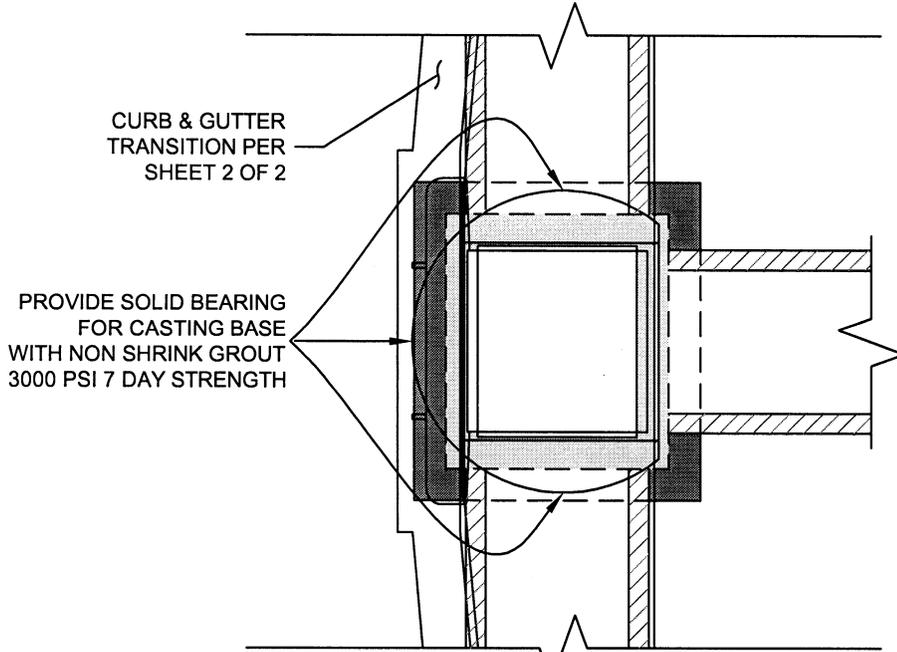

PLAN

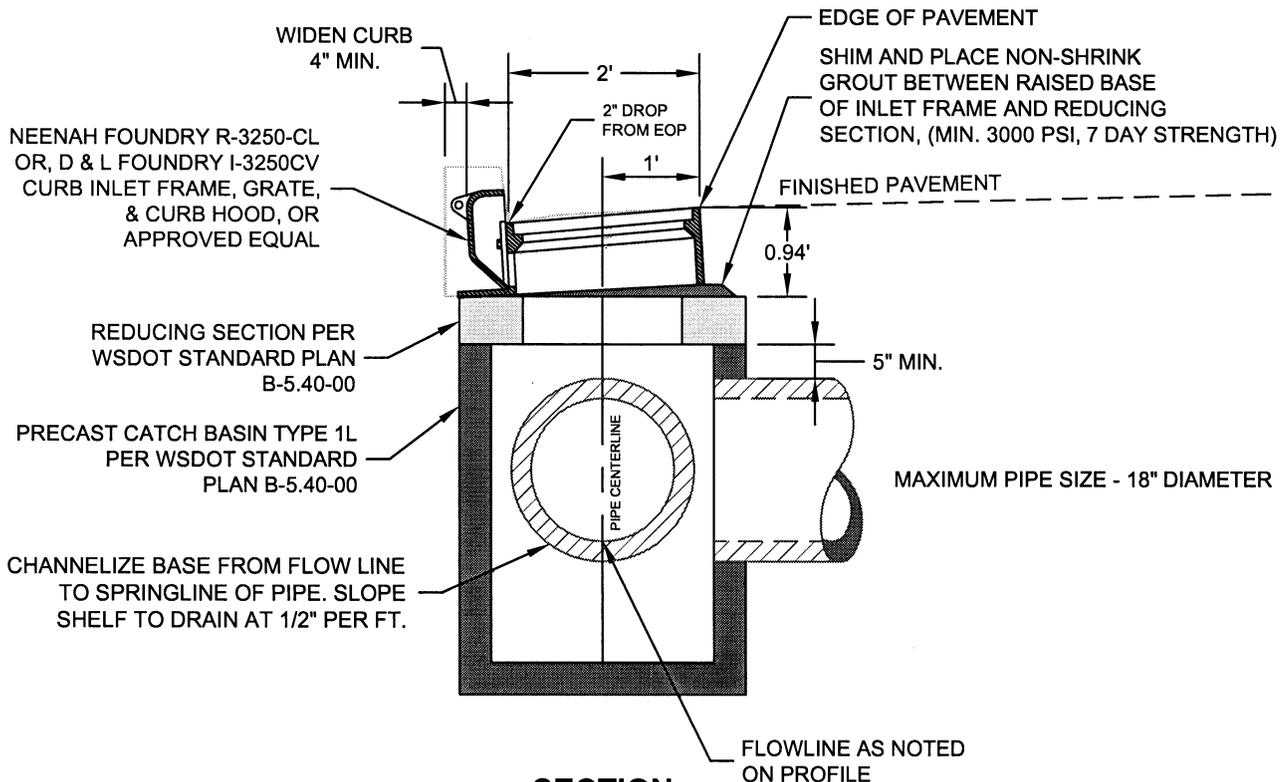

SECTION

RGL
 DESIGNED BY
 JMC 4/9/07
 DRAWN BY
 KAC
 APPROVED BY
 4-13-07
 DATE

**CURB INLET
 TYPE 1L**

NTS




DEPARTMENT
 OF PUBLIC
 WORKS
 207 4th AV. NORTH
 KELSO, WASHINGTON
 98626

DRAWING:CC-1610

SHEET
 1
 OF
 2


ALL WORK SHALL BE ACCOMPLISHED IN ACCORDANCE WITH THE LATEST EDITION OF THE WSDOT STANDARD SPECIFICATIONS FOR ROAD, BRIDGE, AND MUNICIPAL CONSTRUCTION

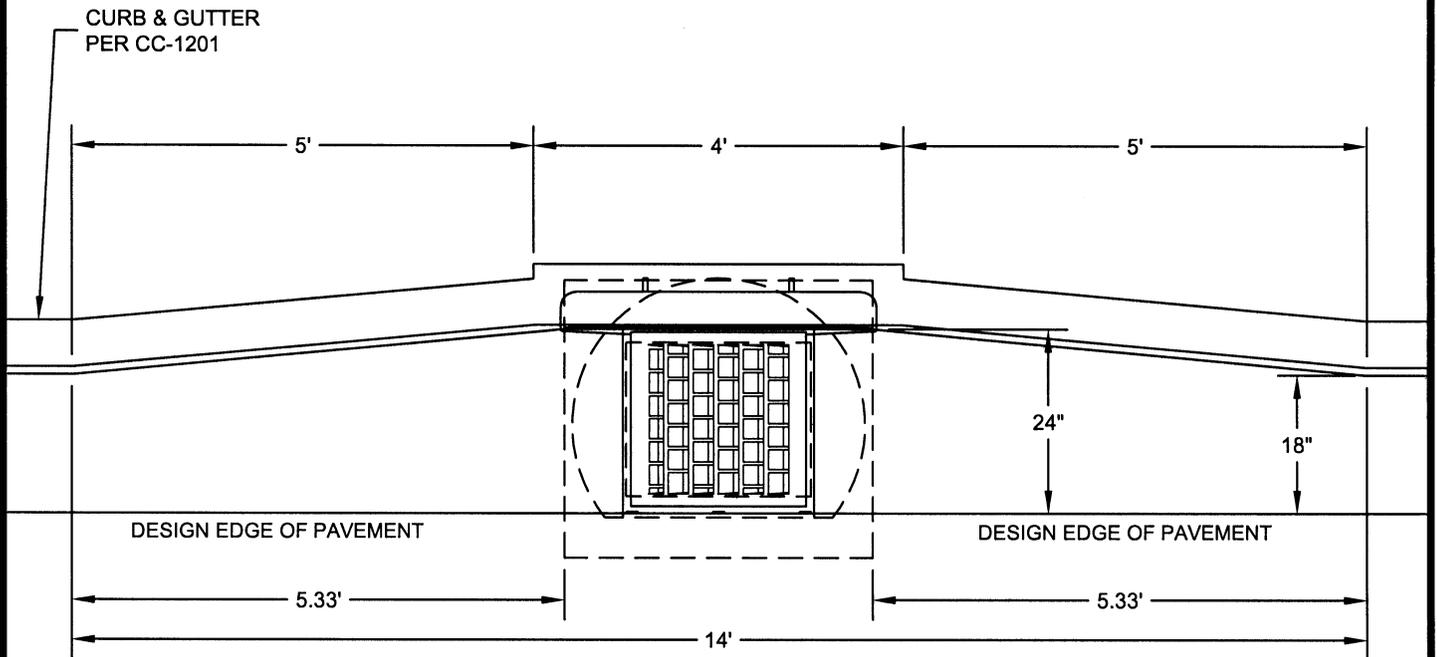

RGL
 DESIGNED BY
JMC 4/9/07
 DRAWN BY
RAC
 APPROVED BY
4-13-07
 DATE

**CURB INLET
 TYPE 1L**

NTS

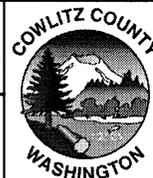

DEPARTMENT
 OF PUBLIC
 WORKS
 207 4th AV. NORTH
 KELSO, WASHINGTON
 98626
DRAWING:CC-1610

SHEET
2
 OF
2