



CURB & GUTTER TRANSITION
PER SHEET 2 OF 2

ALL WORK SHALL BE ACCOMPLISHED
IN ACCORDANCE WITH THE LATEST
EDITION OF THE WSDOT STANDARD
SPECIFICATIONS FOR ROAD, BRIDGE,
AND MUNICIPAL CONSTRUCTION

PROVIDE SOLID BEARING
FOR CASTING BASE WITH
NON-SHRINK GROUT,
3000 PSI, 7 DAY STRENGTH

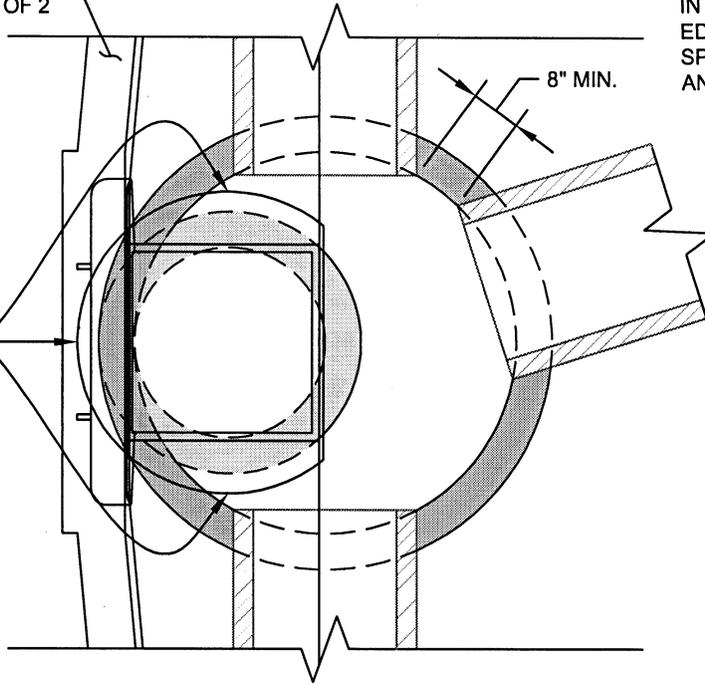

PLAN

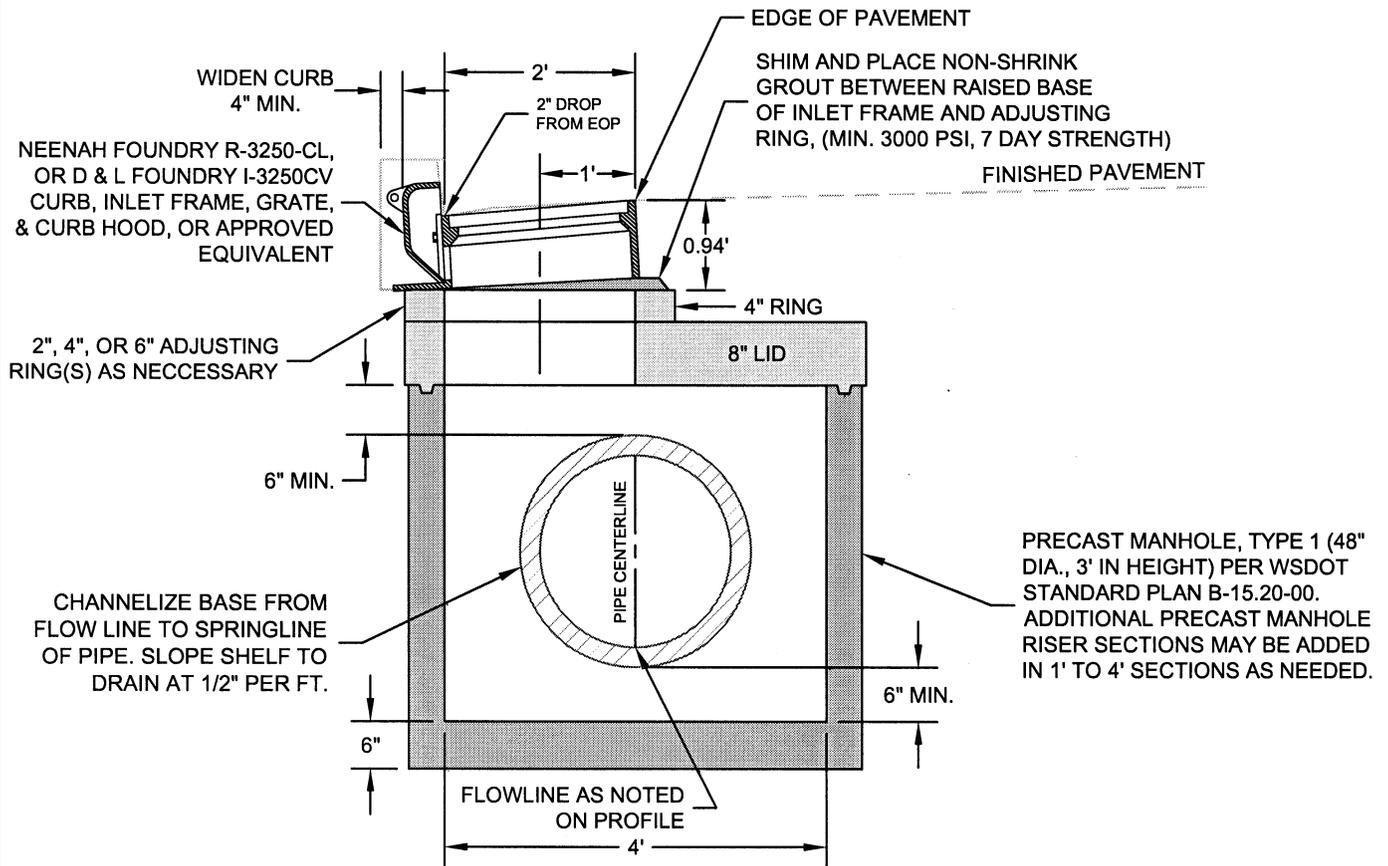


SECTION

RGL
DESIGNED BY
JMC 4/11/07
DRAWN BY
KAC
APPROVED BY
4-13-07
DATE

**CURB INLET
TYPE 2**

NTS

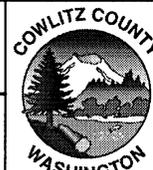


DEPARTMENT
OF PUBLIC
WORKS

207 4th AV. NORTH
KELSO, WASHINGTON
98626

DRAWING:CC-1611


SHEET
1
OF
2

ALL WORK SHALL BE ACCOMPLISHED IN ACCORDANCE WITH THE LATEST EDITION OF THE WSDOT STANDARD SPECIFICATIONS FOR ROAD, BRIDGE, AND MUNICIPAL CONSTRUCTION

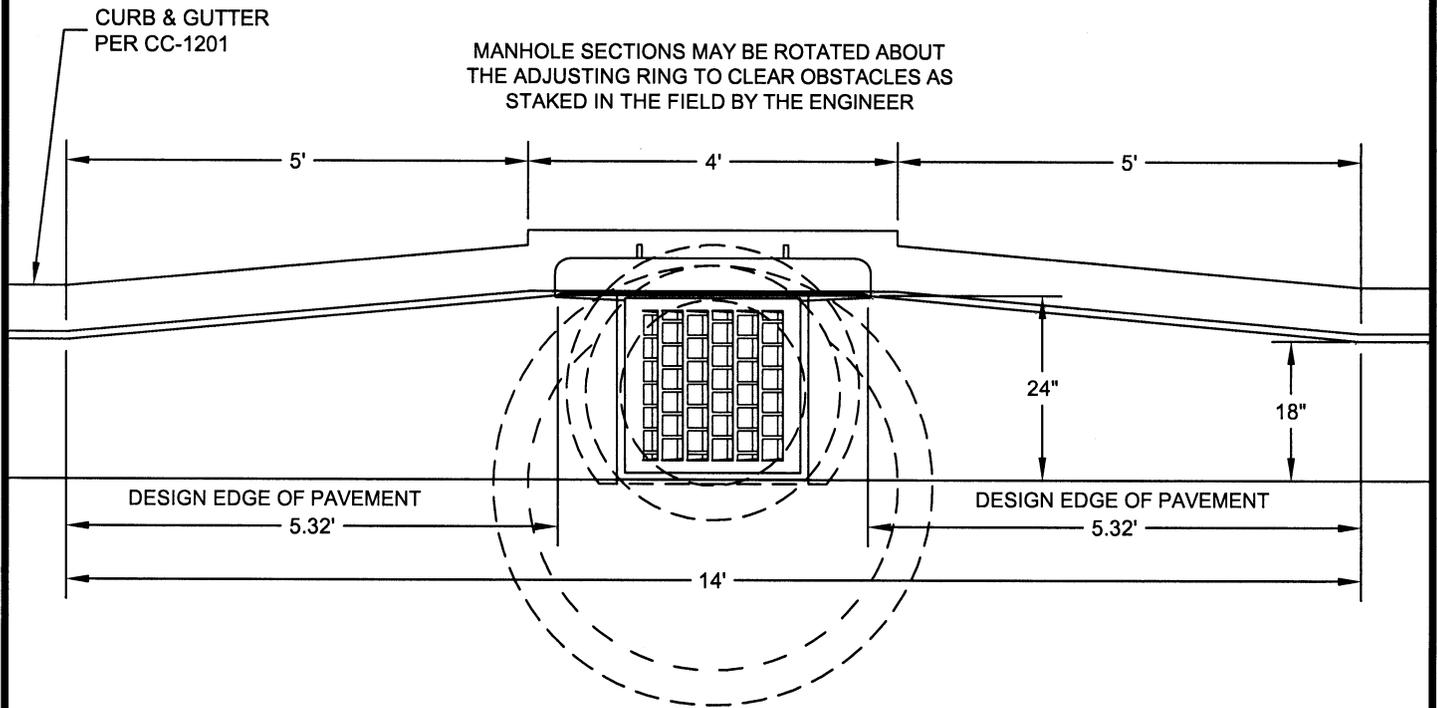

RGL
 DESIGNED BY
JMC 4/11/07
 DRAWN BY
KAC
 APPROVED BY
4-13-07
 DATE

**CURB INLET
 TYPE 2
 TRANSITION
 N T S**

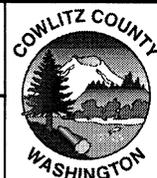

DEPARTMENT
 OF PUBLIC
 WORKS
 207 4th AV. NORTH
 KELSO, WASHINGTON
 98626
DRAWING:CC-1611

SHEET
2
 OF
2